



6'-8 5/8"

MAIN ENTRY  
11' 1/8"

26'-5" BR

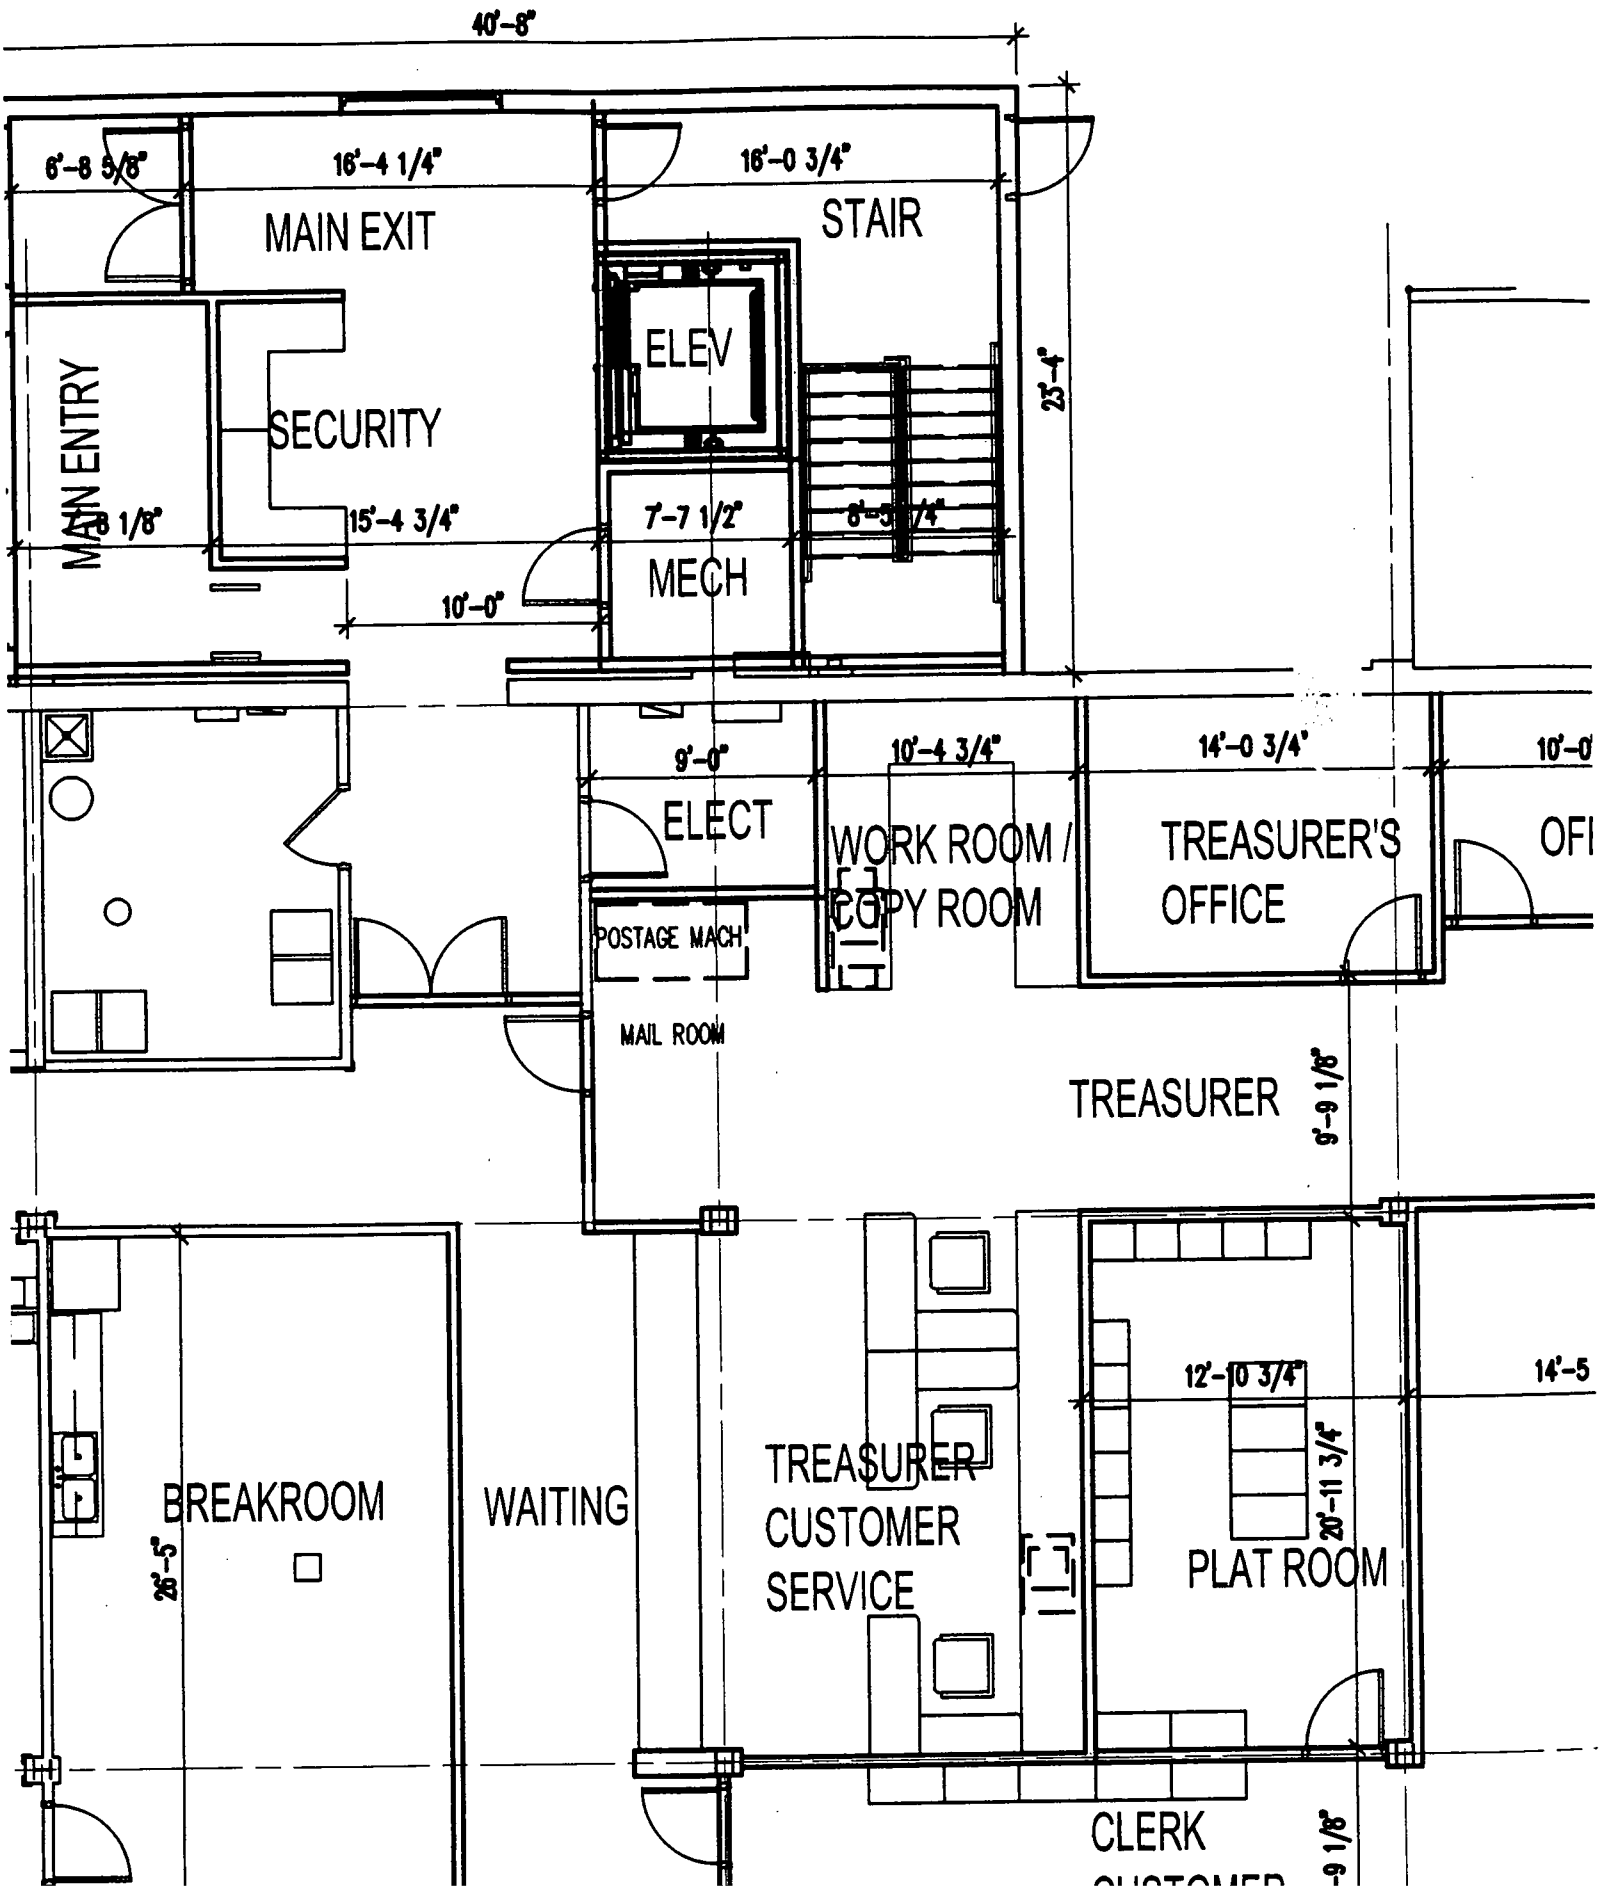

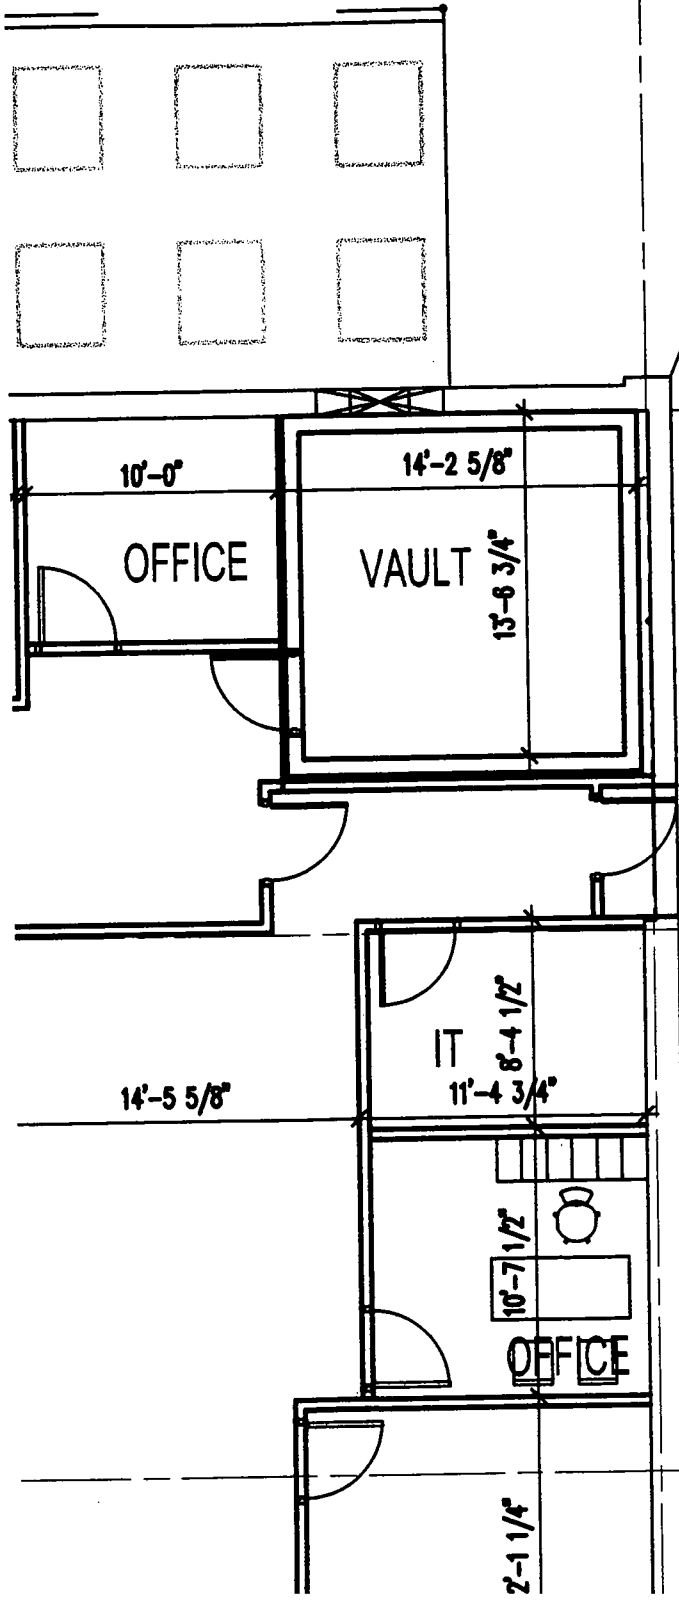

10'-0"

OFFICE

14'-2 5/8"

VAULT

13'-6 3/4"

14'-5 5/8"

IT

8'-4 1/2"

11'-4 3/4"


10'-7 1/2"


OFFICE

2'-1 1/4"




# CONCEPT FLC

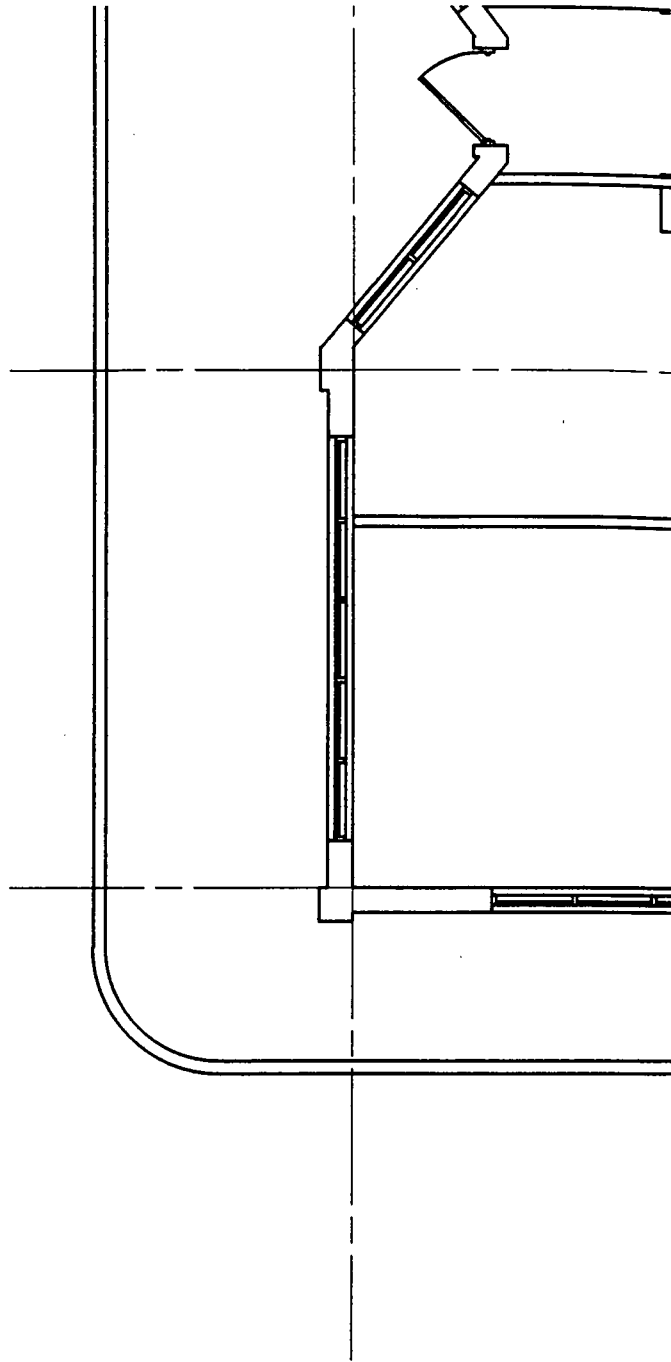

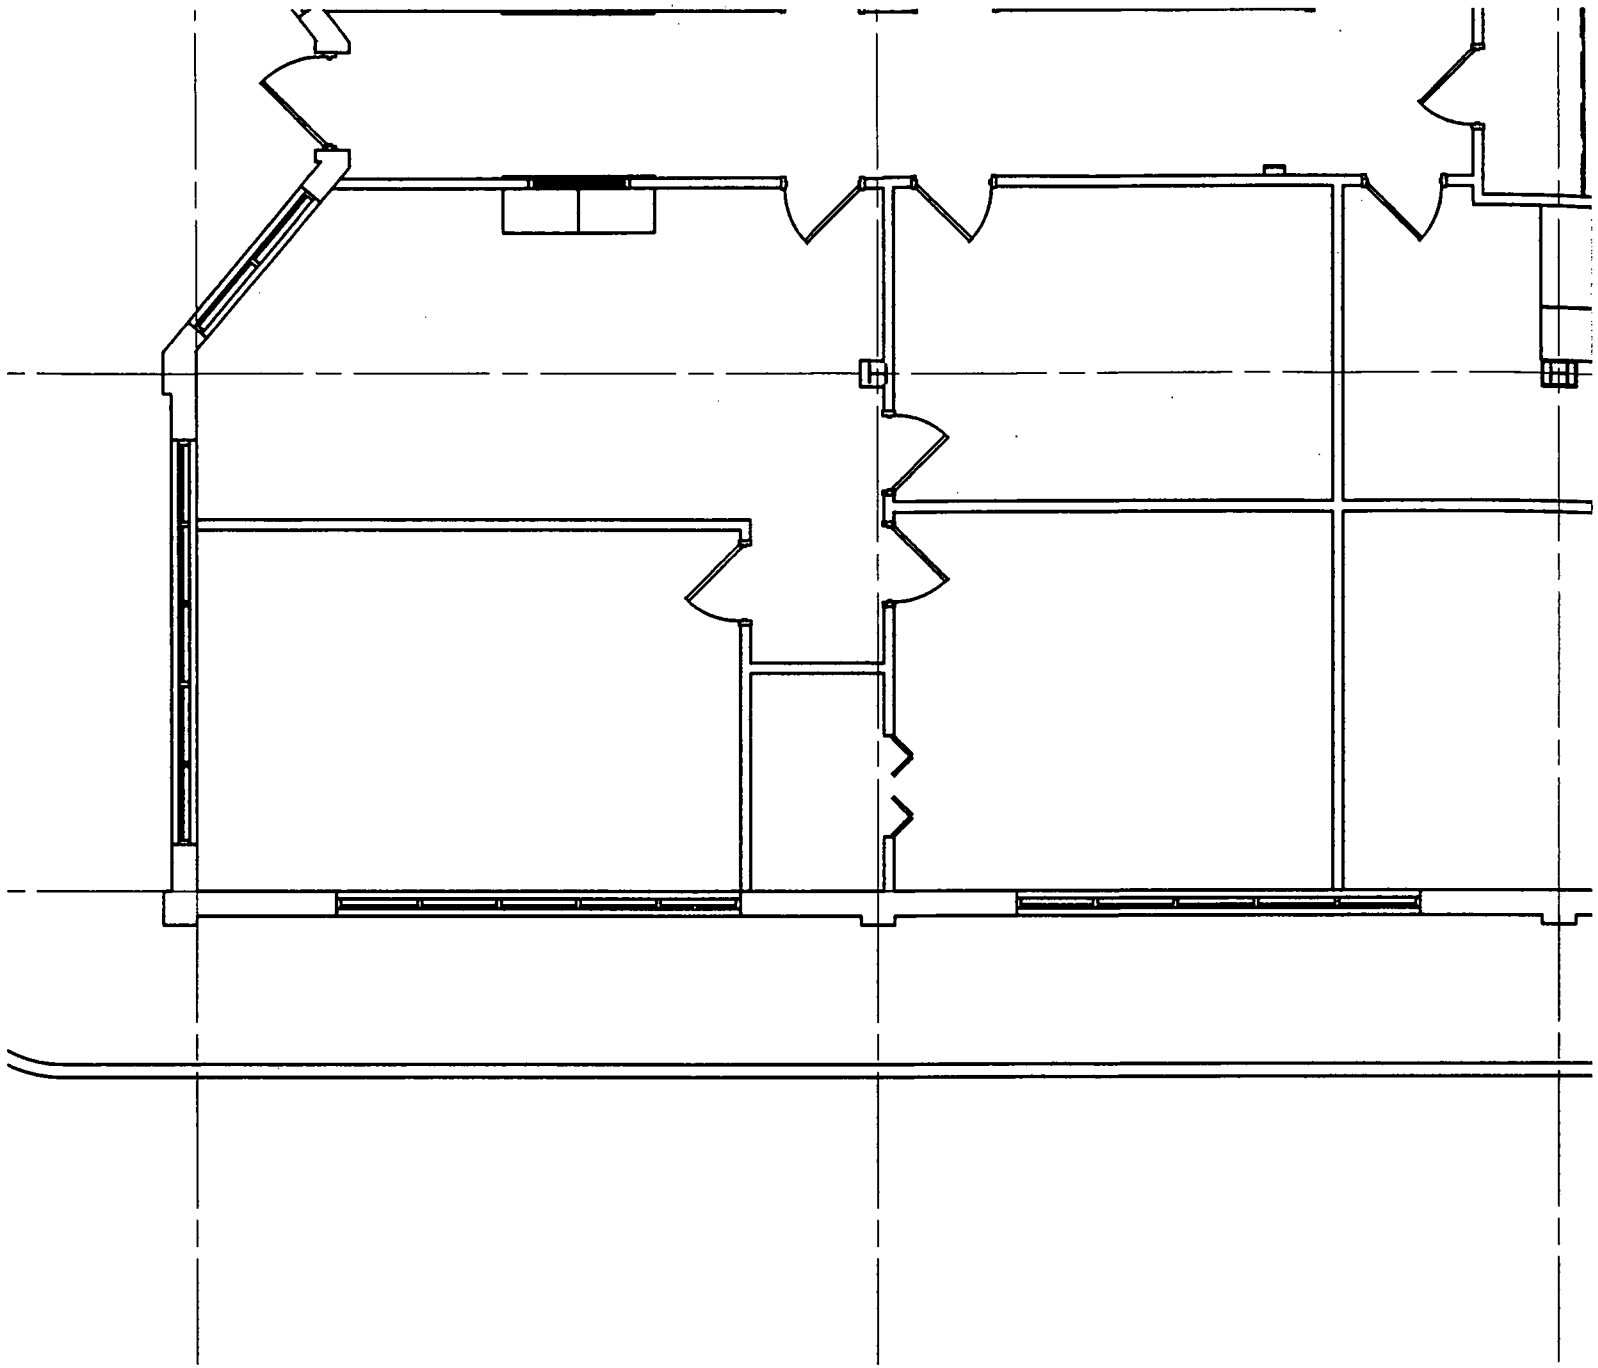

PT FLOOR PLAN


---

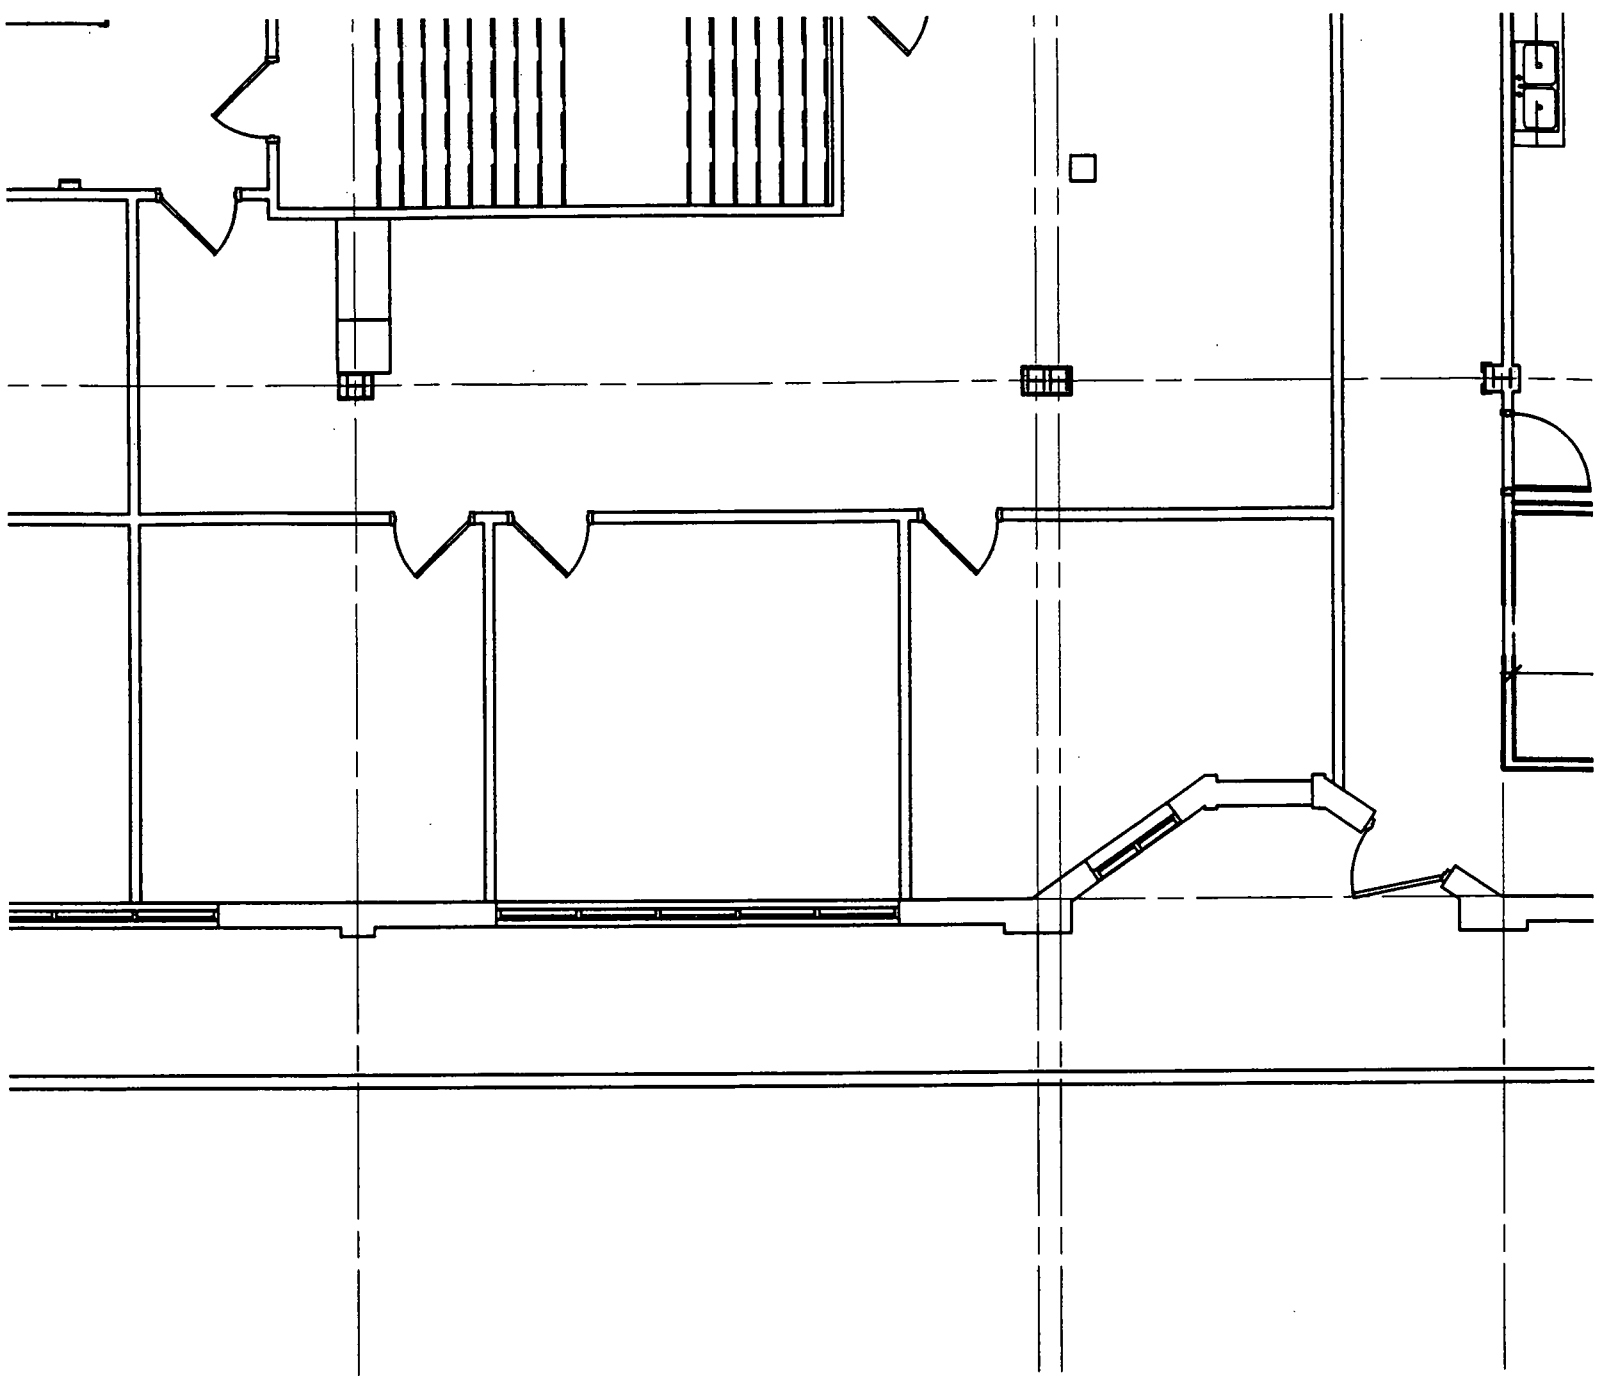



1/16" - 1'-0"

1/16" - 1'-0"



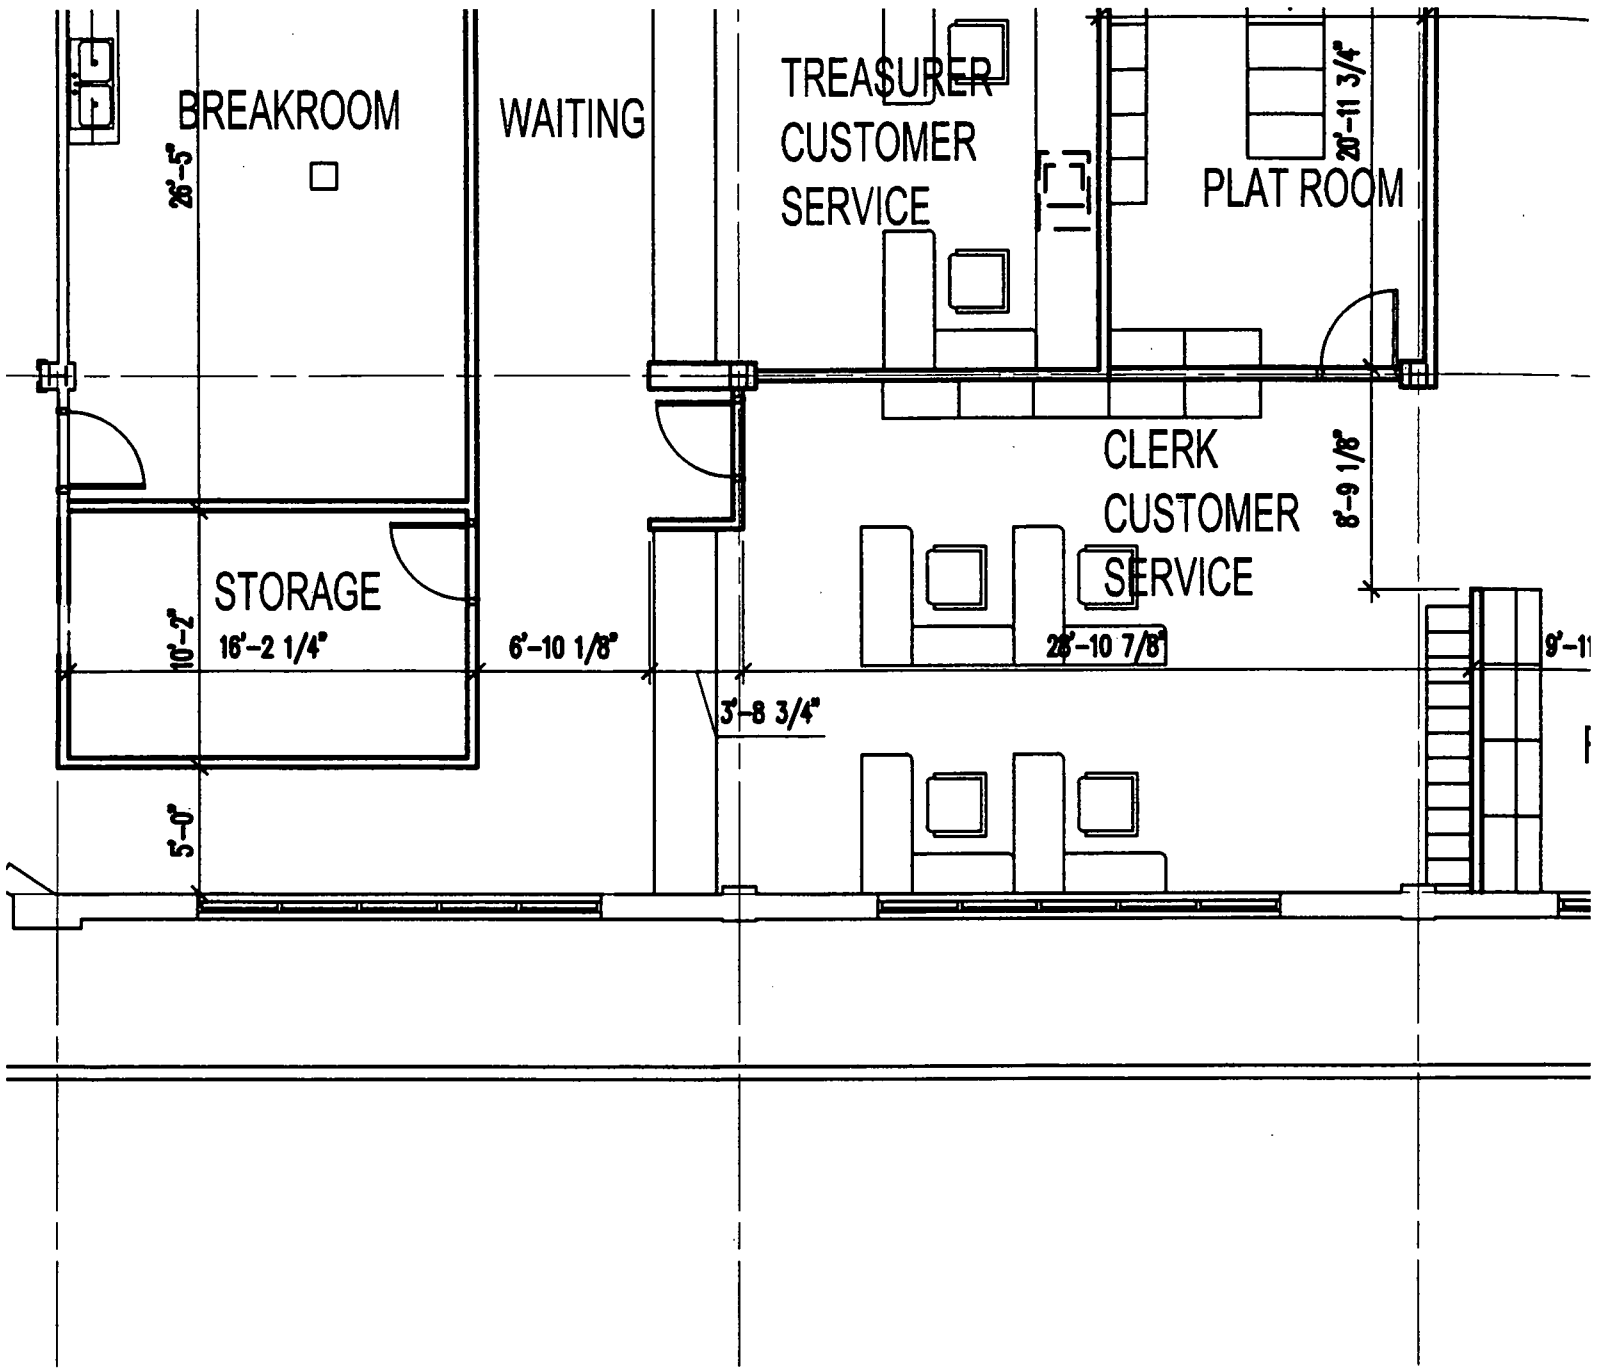

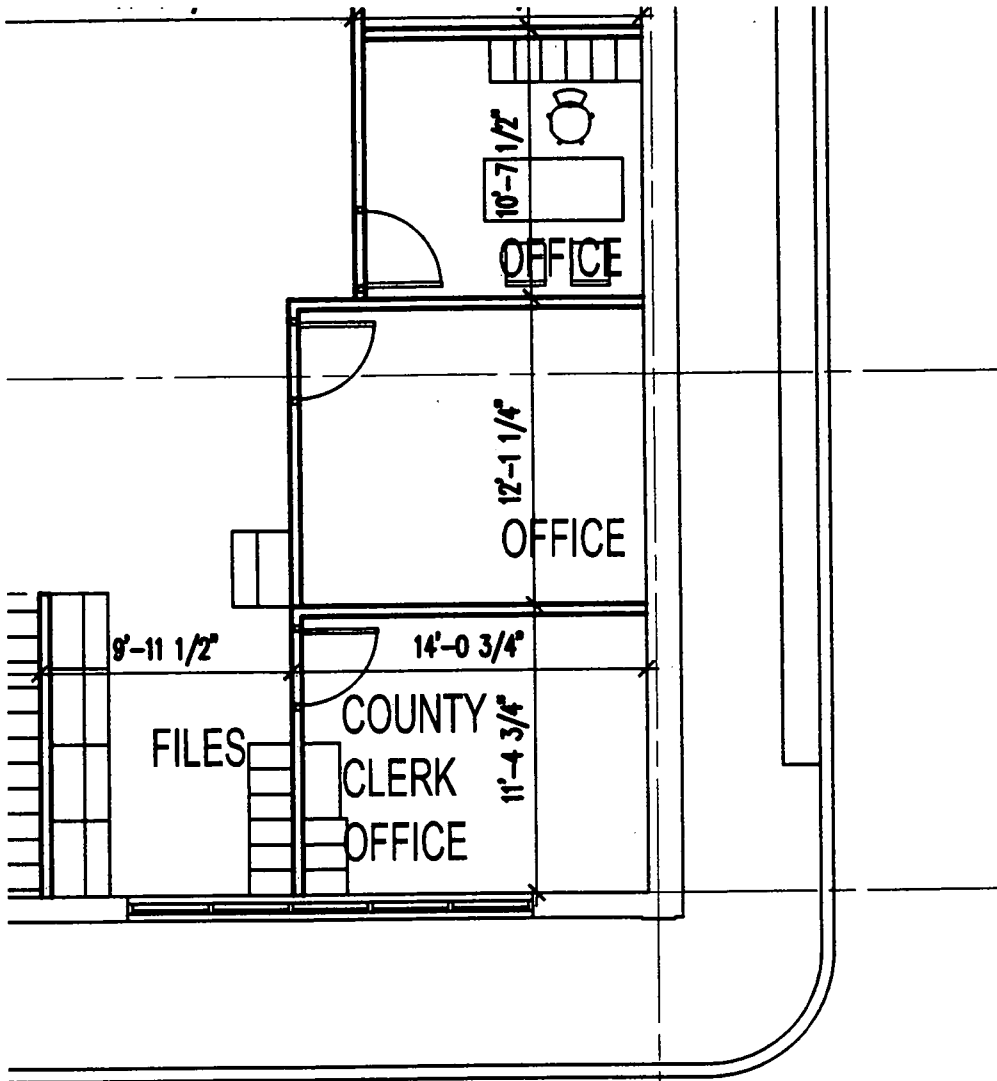

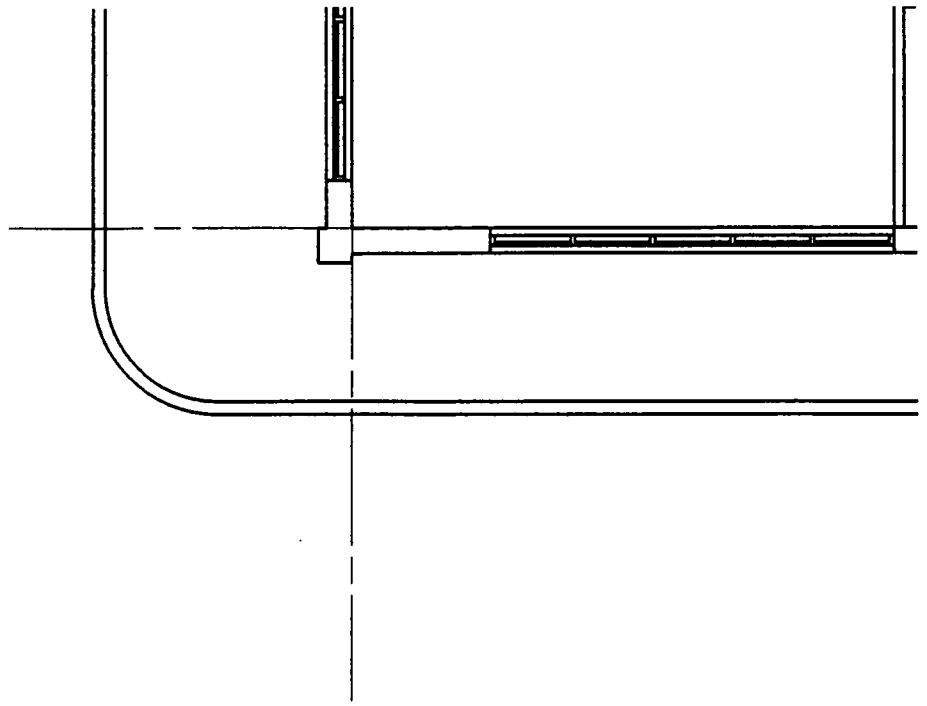

# CONCEPT FLOOR

**KELLY**  
**KaC**

**ARCHITECTURE & CONSULTING, LLC**


11305 Fox Hunters Road, Mulkeytown, IL 62865  
618.218.4641 [www.kellyacllc.com](http://www.kellyacllc.com)

© Copyright (as dated below).  
This drawing and all reproductions thereof are the property of KELLY Architecture & Consulting, LLC (KAC). It is intended for the sole use of the project named hereon. Reproduction without the written consent of KAC is unlawful. All copies are to be returned to KAC upon project completion.

GF

SU

Dat

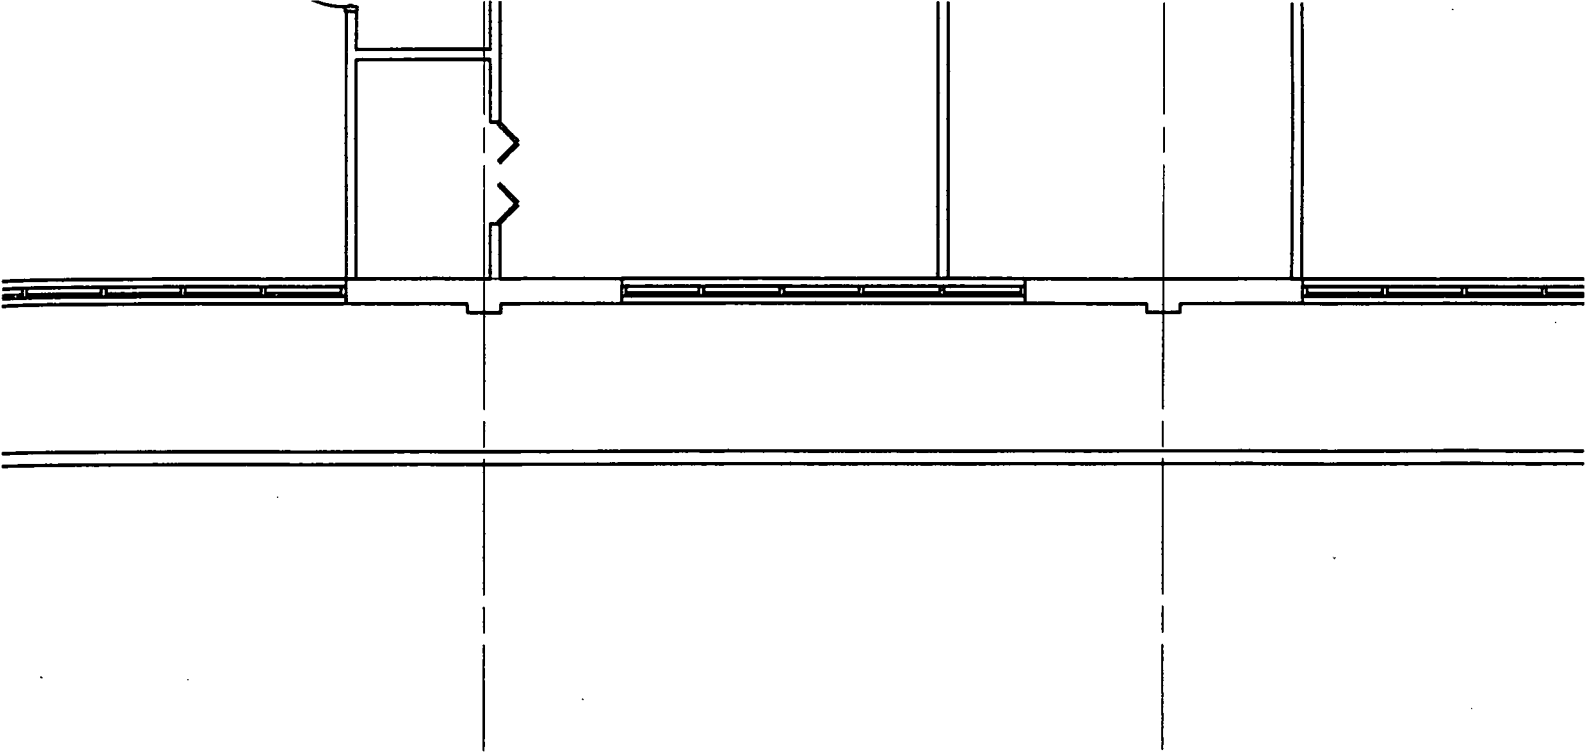

# FLOOR PLAN


1/16"

© Copyright (as dated below).  
This drawing and all reproductions thereof are the property of KELLY Architecture & Consulting, LLC (KAC). It is intended for the sole use of the project named hereon. Reproduction without the written consent of KAC is unlawful. All copies are to be returned to KAC upon project completion.


## GROUND FLOOR PLAN


Subject: SKETCHES


Date: 06/11/19

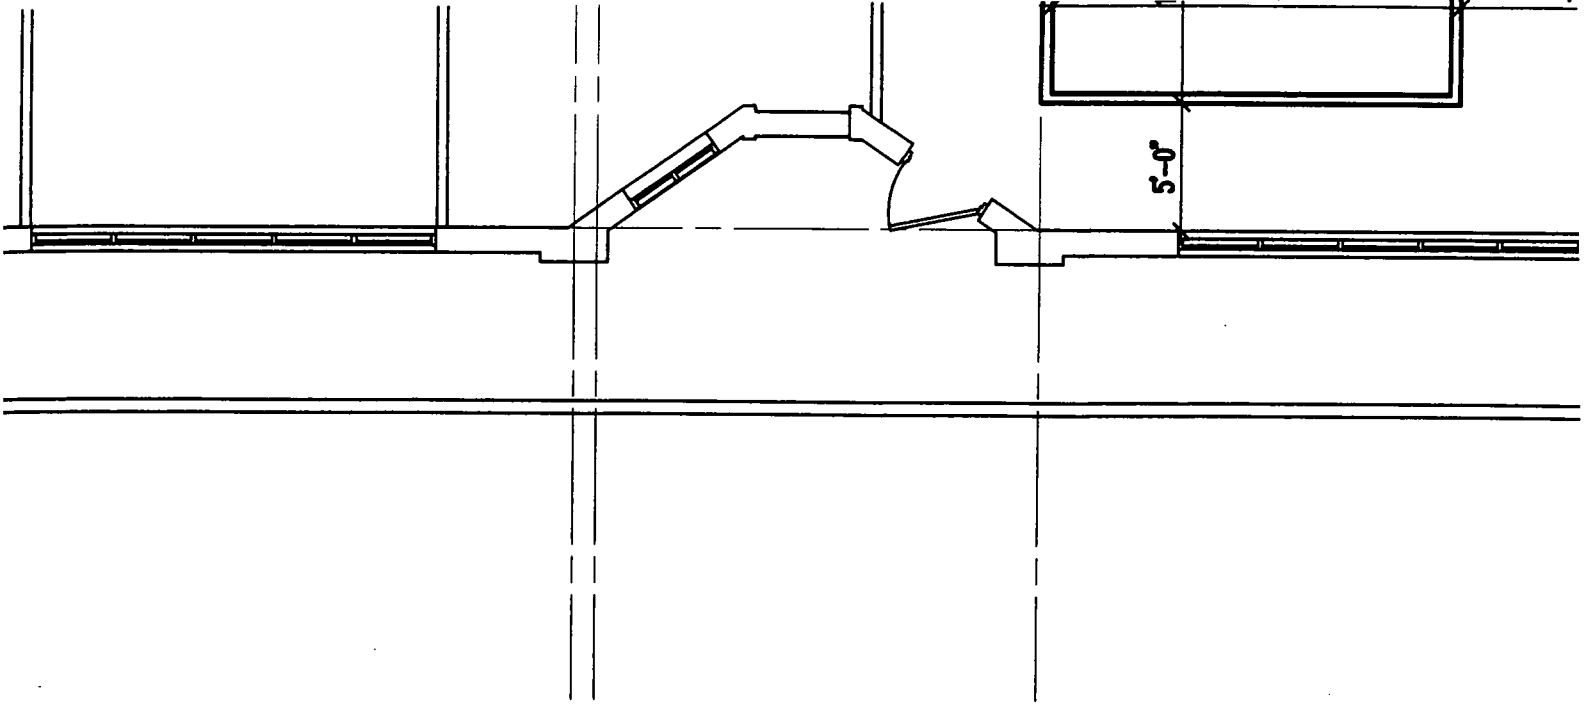

1/16" - 1'-0"

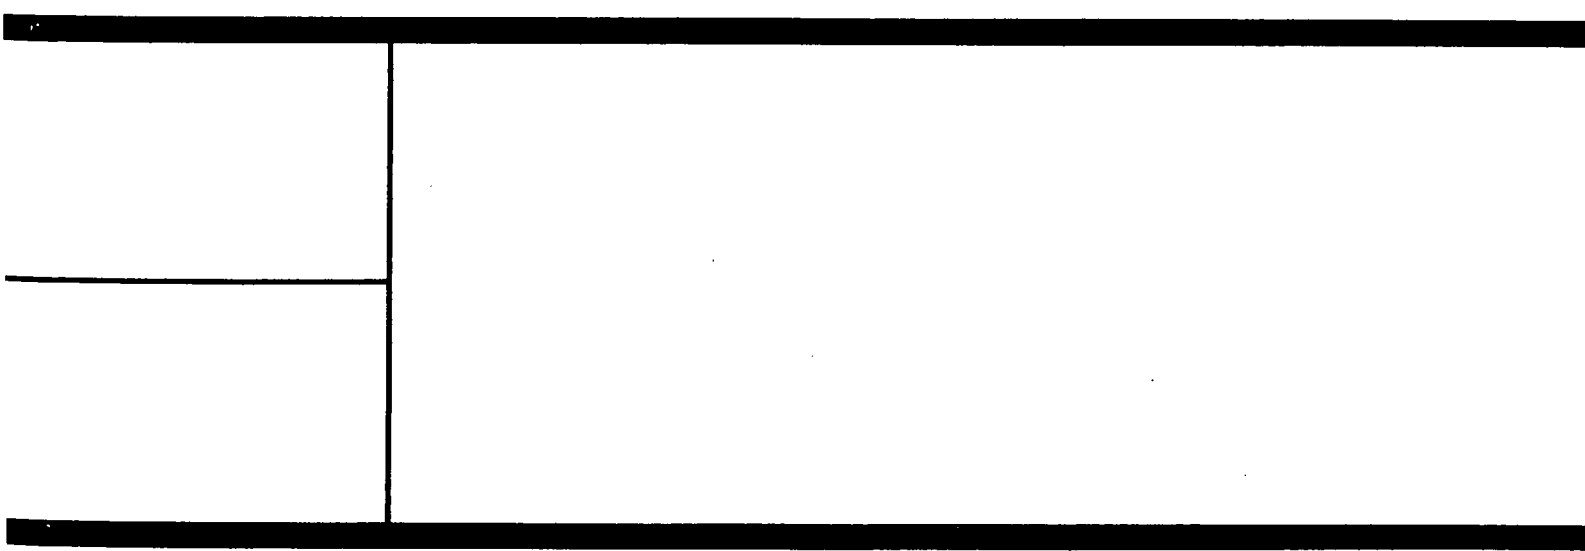

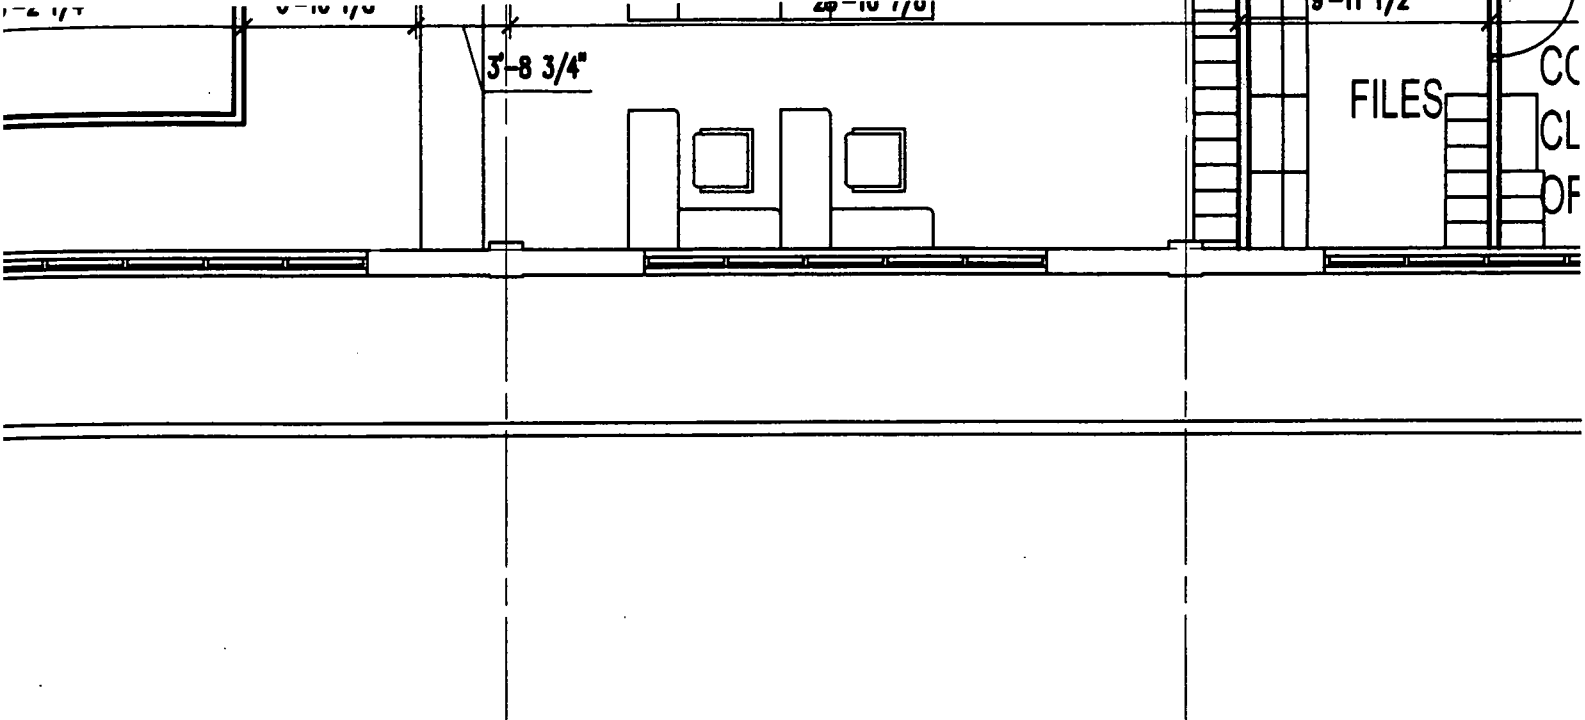

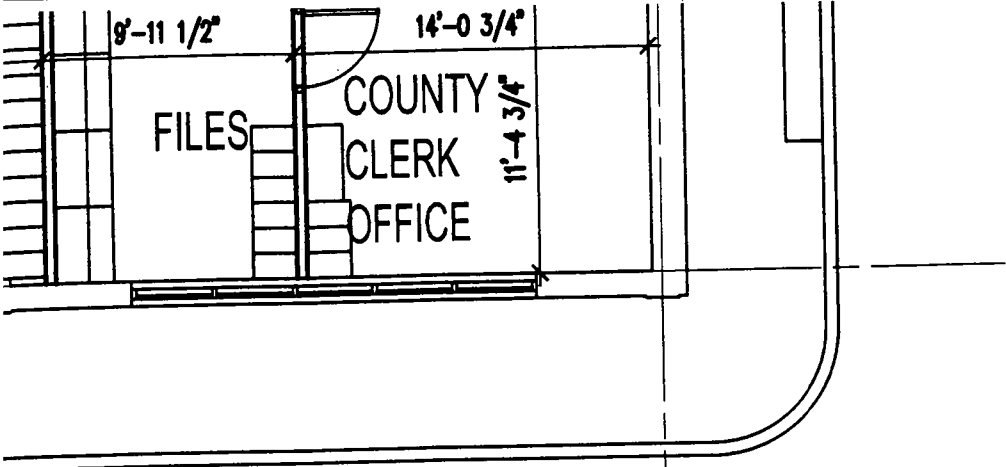

**SK10**

KAC 19002