


1
SCALE: 1/8" = 1'-0"
GROUND FLOOR NEW PLAN

A100	NO.	DATE	BY
19002	NO.	DATE	BY

CAMPBELL BUILDING RENOVATION
 901 PUBLIC SQUARE
 BENTON, FRANKLIN COUNTY, IL 62812
 CLIENT:
 FRANKLIN COUNTY BOARD
 901 PUBLIC SQUARE
 BENTON, FRANKLIN COUNTY, IL 62812

KELLY KAC
 ARCHITECTURE & CONSULTING, LLC
 11305 Fox Hunters Road, Mullettsville, IL 62966
 815.271.4641 www.kellykac.com

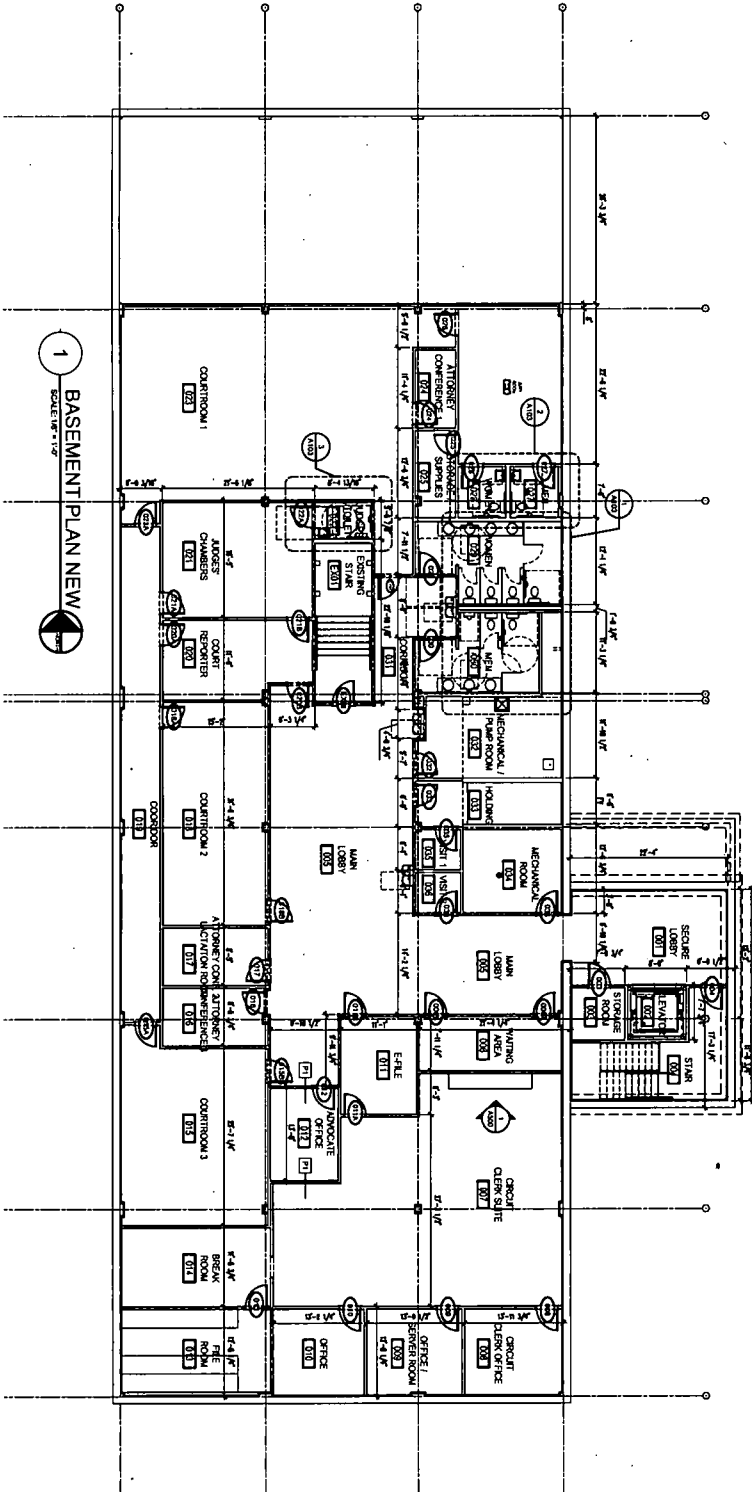

1 BASEMENT PLAN NEW
SCALE: 1/8" = 1'-0"

PARTITION TYPE SCHEDULE	

NO.	DATE	REVISION

BASEMENT PLAN NEW

A101

13002

CAMPBELL BUILDING RENOVATION
 901 PUBLIC SQUARE
 BENTON, FRANKLIN COUNTY, IL 62812
 CLIENT:
 FRANKLIN COUNTY BOARD
 901 PUBLIC SQUARE
 BENTON, FRANKLIN COUNTY, IL 62812

